

MH	TYPE	RIM	N.INV.	S.INV.	E.INV.	W.INV.	SUMP
OIL/GRIT	1.83	579.27	577.80	577.85	577.85	577.85	576.85
MH.1	1.2	579.27	577.85	577.59	577.85	577.57	
MH.2	1.2	577.80	574.75	575.30	575.32		
MH.3	1.2	577.90	574.75	574.70	574.70		
MH.4	1.2	578.10	575.44	574.44	574.44	575.42	
LS1	LIFT STN.	577.80	574.03	574.03	574.03	575.42	572.53

Site Services Scope of Work

General

Supply and install all materials and trenching for same
 Cut and remove existing asphalt as shown
 Bed water and sewer lines with 18mm screened rock
 Backfill with 18mm crushed gravel in 300mm lifts to 450mm below grade & compact to 98% SPD east of fence
 Backfill top 450mm in 150mm lifts compact to 100% SPD to match top of existing asphalt
 Backfill with native clay & compact to 98% SPD west of fence
 Asphalt replacement by others
 Gas & electrical by others
 Contractor to remove chain link fence as required, provide temporary fencing and replace chain link fence at completion

Sanitary


Install and connect Oil Grit manhole
 Supply and install 4, 1.2m manholes as shown
 Supply and install lift station (see attached in RFP)
 Install forceman to existing as shown
 Connect to the existing tanks as shown

Water

Hot tap existing 200mm water line
 Install curb stop
 Install 75mm DR11 to new building
 Core existing mechanical room floor & place water line under grade beam
 Install water line minimum 3m below grade
 Water lines to have tracer wire

SITE PLAN
SCALE: 1:300

THESE DRAWINGS ARE NOT TO BE USED FOR CONSTRUCTION UNLESS A "ISSUED FOR CONSTRUCTION" STAMPED IN RED INK APPEARS ABOVE.

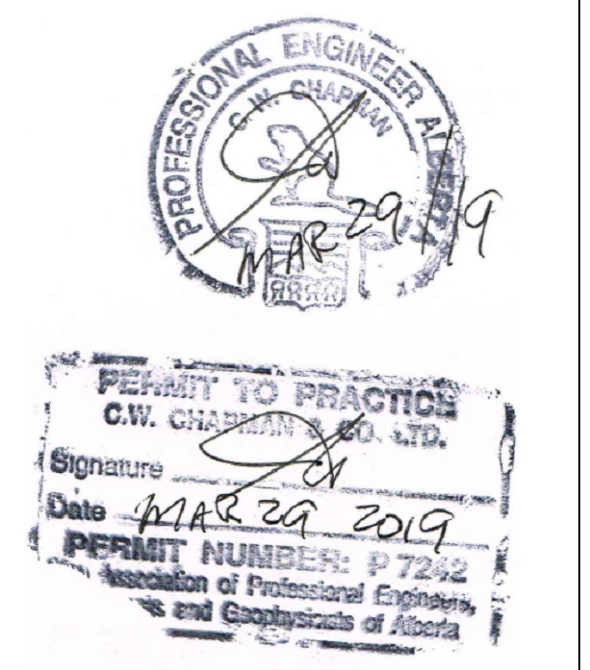

STAMPS

NO.	REVISION	DATE	BY
7	ISSUED FOR TENDER	2019 MAR. 29	C.W.C.
6	ISSUED FOR TENDER	2019 FEB. 24	C.W.C.
5	ISSUED FOR TENDER	2018 JUL. 18	C.W.C.
4	ISSUED FOR TENDER	2018 JUL. 08	C.W.C.
3	ISSUED FOR TENDER	2018 JUL. 02	C.W.C.
2	ISSUED FOR REVIEW	2018 MAY 01	C.W.C.
1	ISSUED FOR REVIEW	2018 JAN. 20	C.W.C.

C.W. CHAPMAN & CO. LTD.

P.O. BOX 4266
 OLDS, ALBERTA
 T4H 1P8

PHONE (403) 556-7072

CUSTOMER
County of Lac la Biche

PROJECT
COUNTRY CENTRE SHOP EXPANSION PHASE 2 SITE SERVICES

LEGAL DESCRIPTION

DRAWING TITLE
SITE SERVICES

SCALE
1:300

DESIGNED BY	DATE
C.W.CHAPMAN	2019 MAR. 29
DRAWN BY	DATE
C.W.CHAPMAN	2019 MAR. 29
CHECKED BY	DATE
C.W.CHAPMAN	2019 MAR. 29